

GENERAL NOTES



DO NOT SCALE FROM THIS DRAWING

CONFIRM ALL DIMENSIONS AND SETOUTS ON SITE PRIOR TO MANUFACTURE & INSTALLATION

ALL WORK IN ACCORDANCE WITH RELEVANT AUSTRALIAN STANDARDS

TO BE READ IN CONJUNCTION WITH ENGINEERS DOCUMENTS.

LEGEND

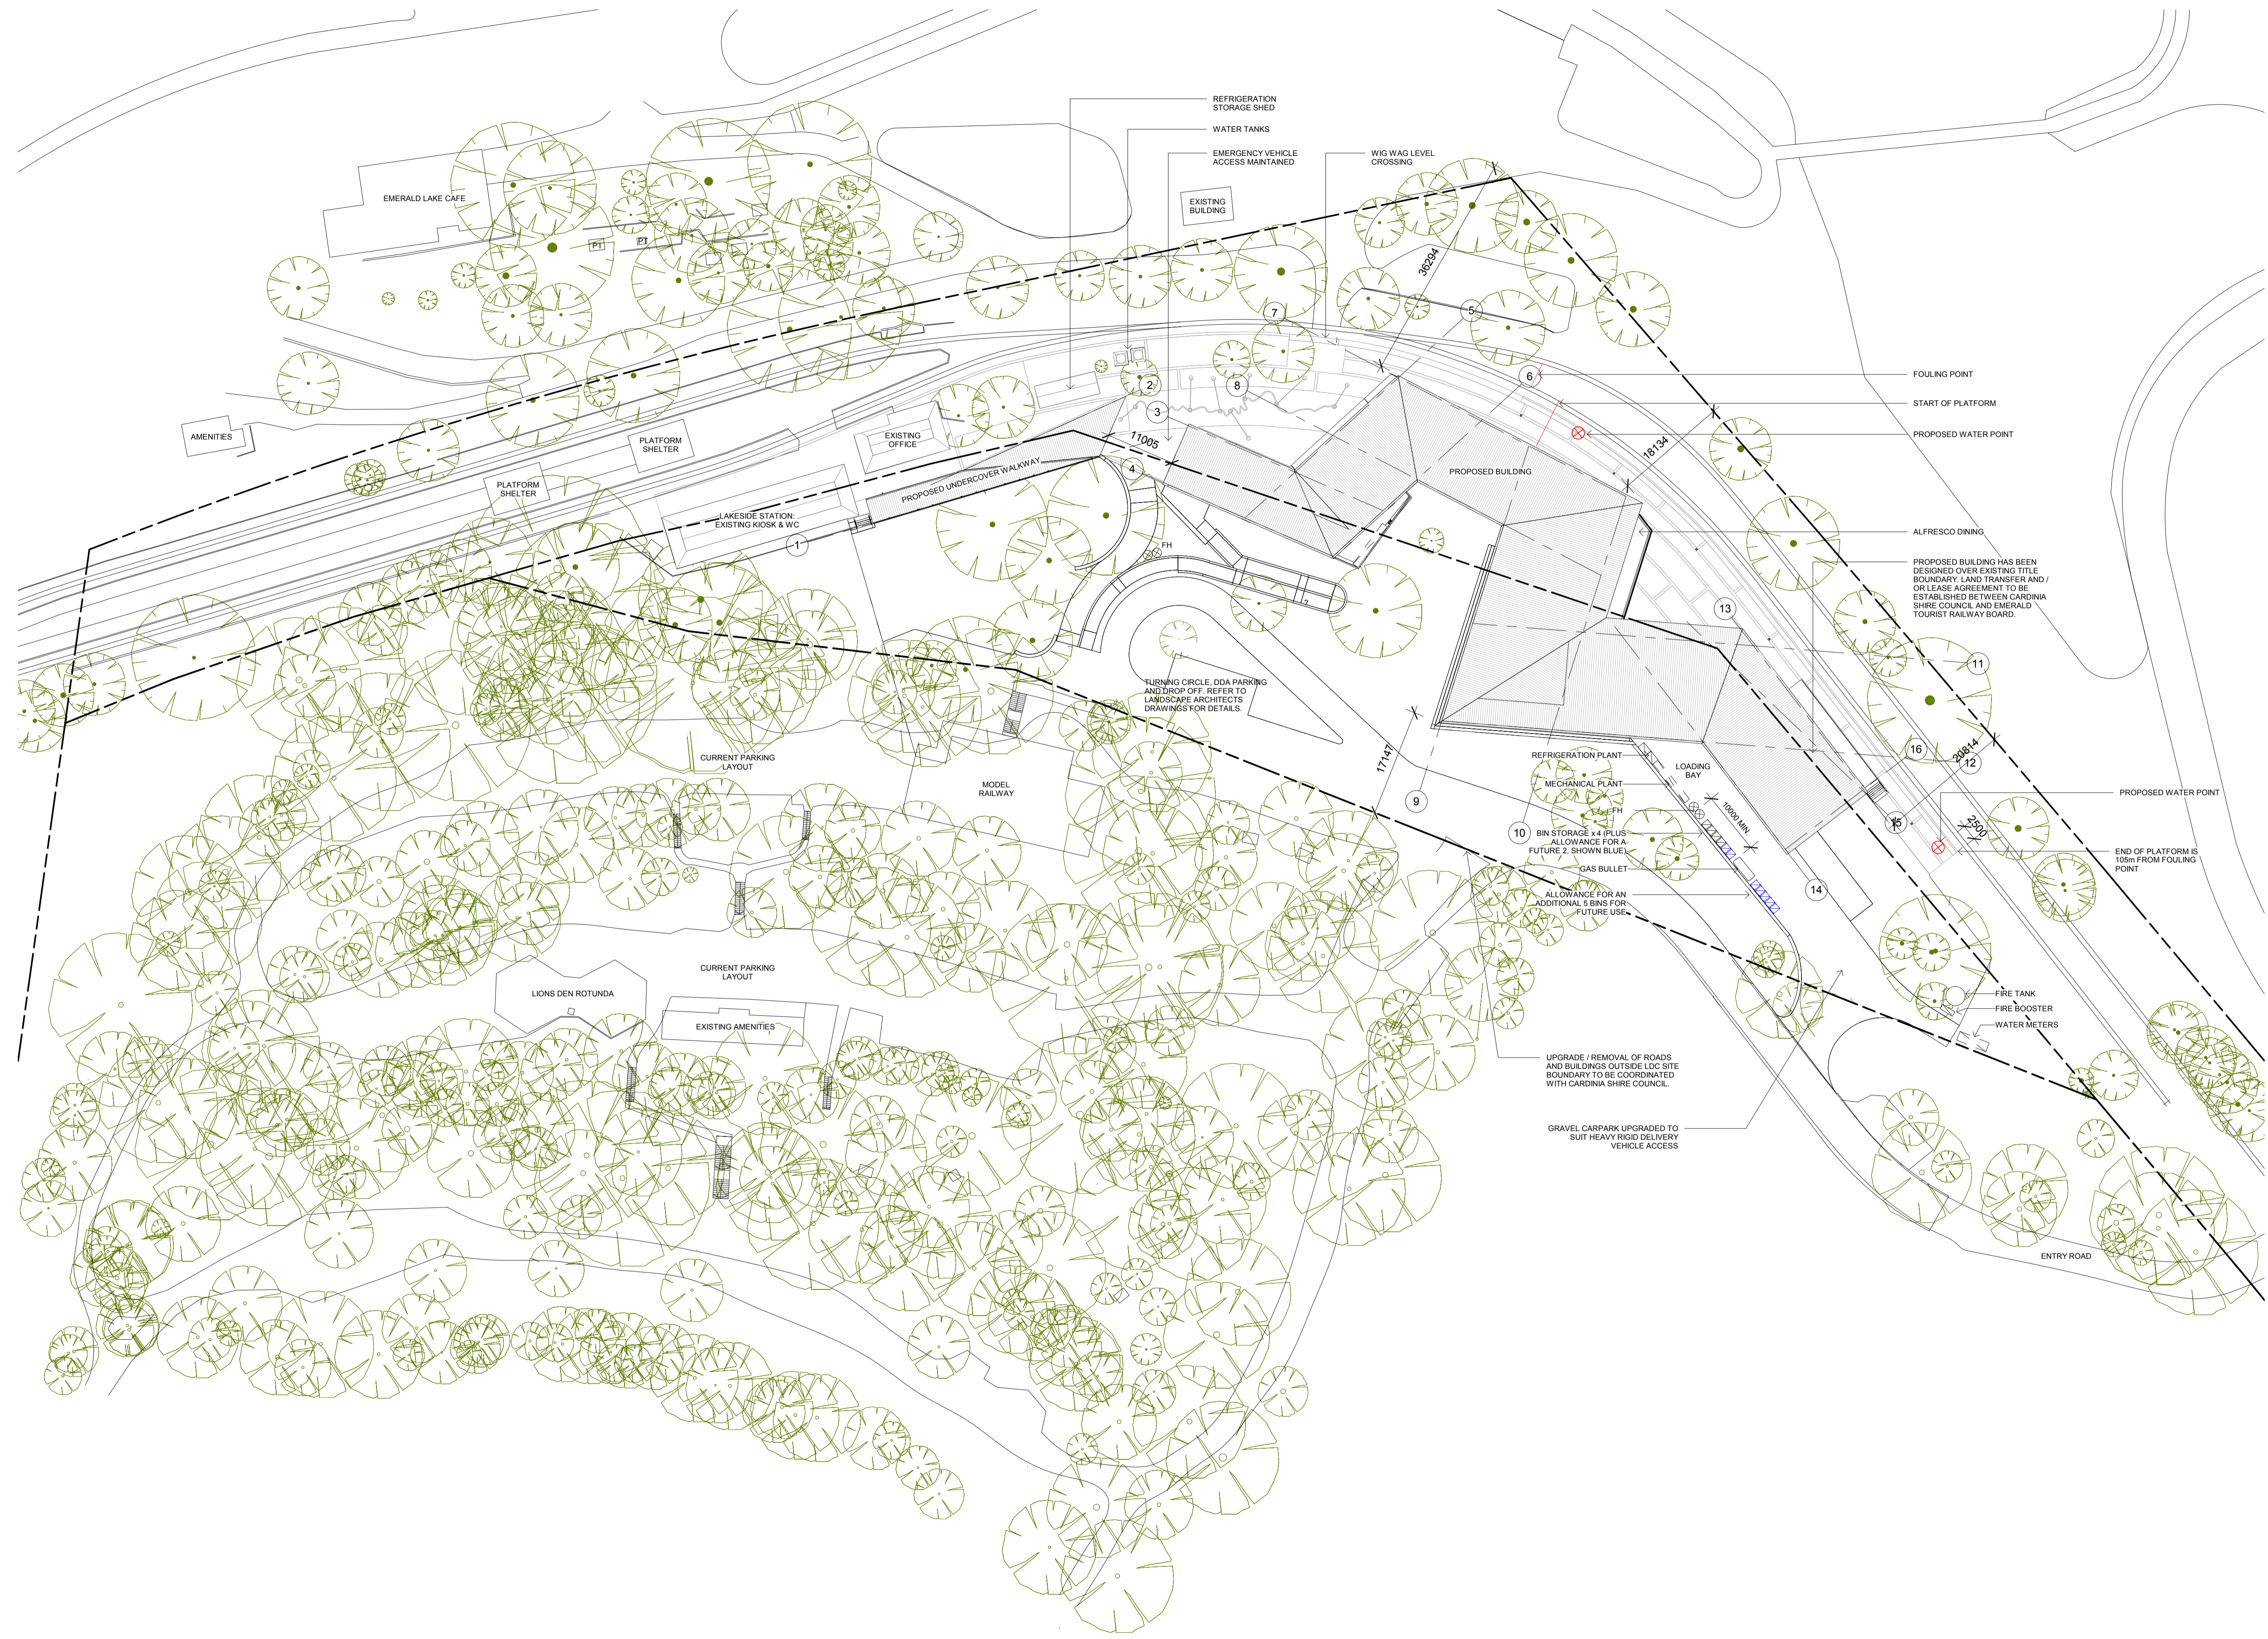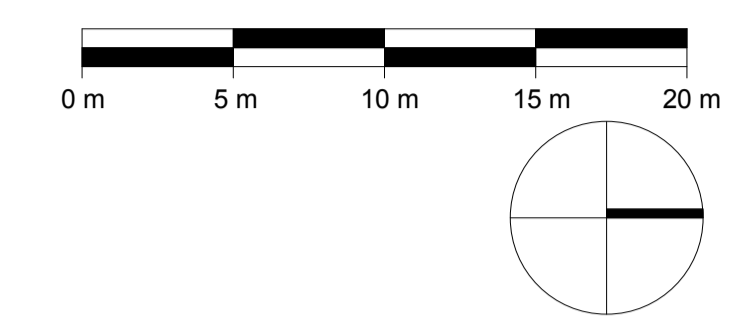

Rev	Date	Description
G	26/11/2018	FOR INFORMATION
F	06/11/2018	DRAFT PRE-TENDER ISSUE
E	28/09/2018	100% DD ISSUE
D	17/08/2018	50% DD ISSUE
C	03/08/2018	BOH REALIGNMENT

sydney Level 2, 79 Myrtle St
Chippendale 2008
Nominated Architect: Gerard Reinmuth 6629
T 02 9698 2198
F 02 9698 2353
hobart 181 Elizabeth St
Hobart 7000
Nominated Architect: Scott Balmforth 564
T 03 6234 6372
F 03 6231 4839

TERROIR

Project:
**EMERALD TOURIST RAILWAY BOARD
LAKESIDE DISCOVERY CENTRE**
Drawing Description:
PROPOSED SITE PLAN

Drawn by: MC	Checked by: ES	Scale: 1 : 500@A1
PROJECT NO: 18302	DWG NO: TD-00-03	REV NO: G
Drawing Status:		DRAFT TENDER ISSUE