



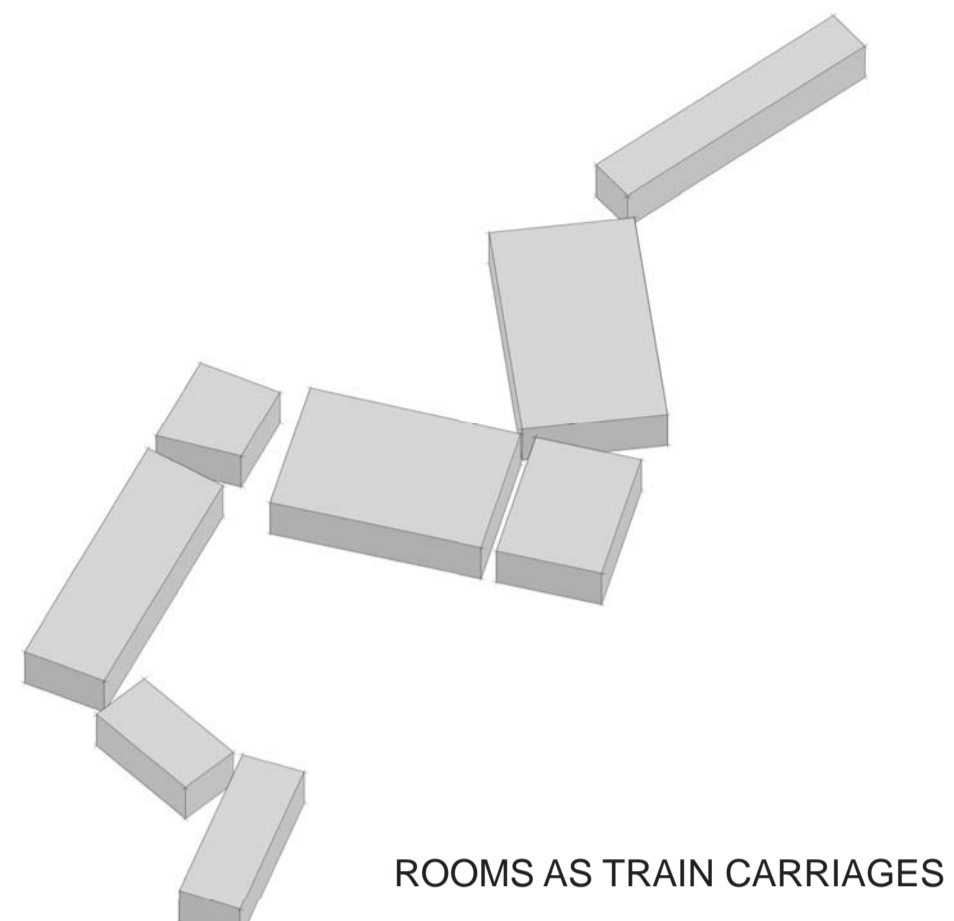


MATERIALITY - INTERIOR


FLOOR PLAN - NOT TO SCALE

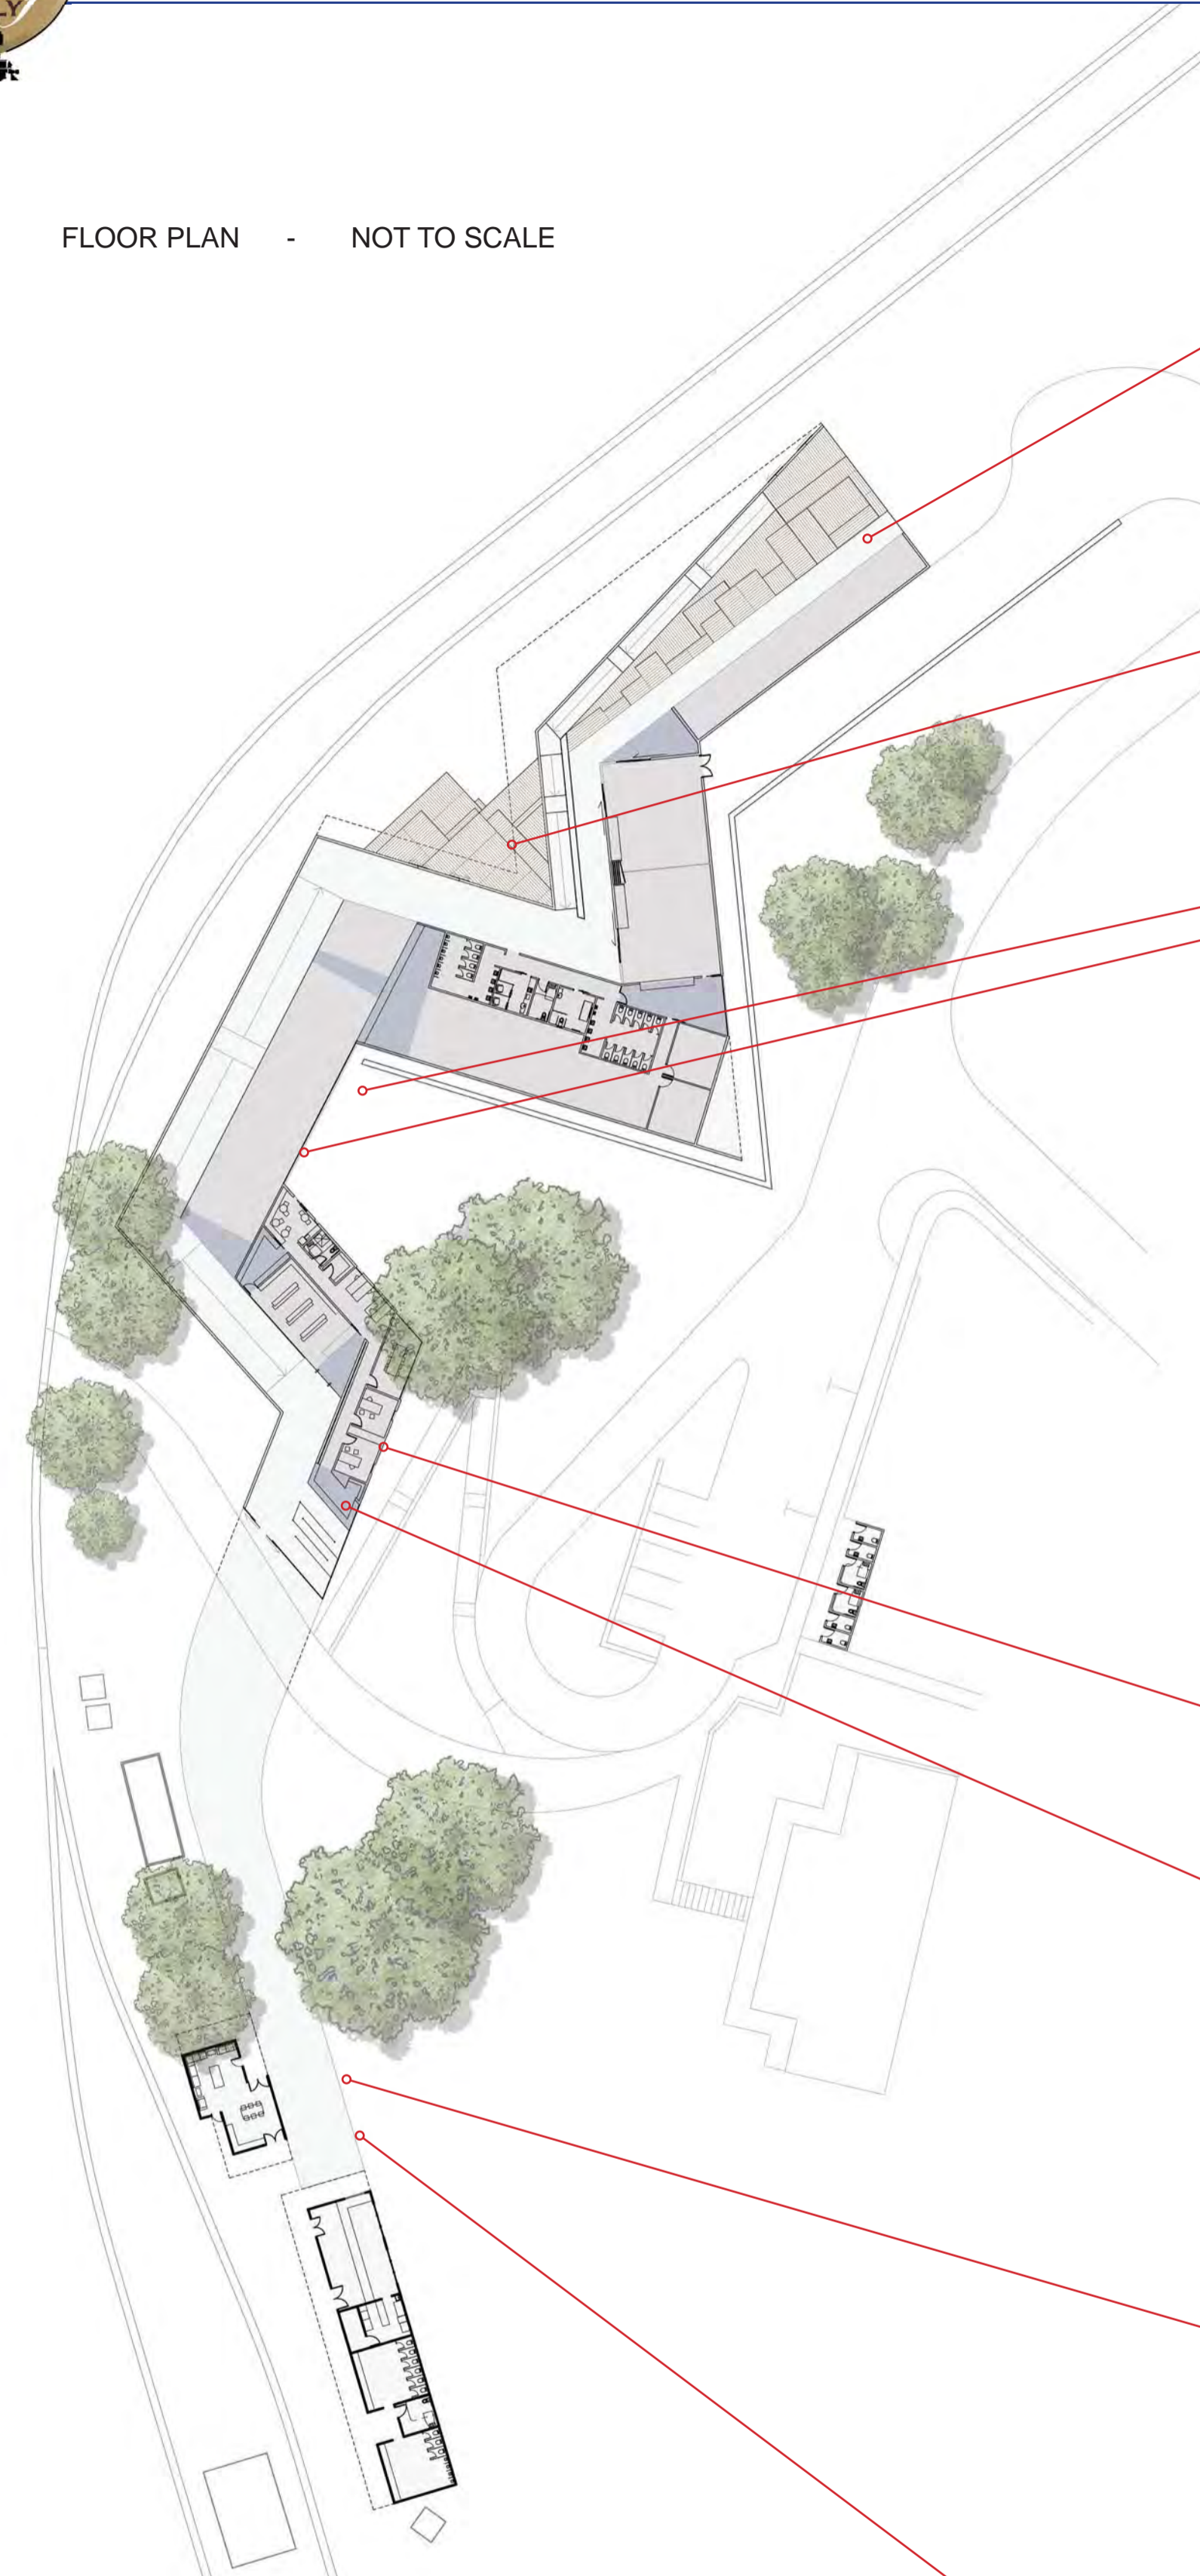

ROOMS AS TRAIN CARRIAGES

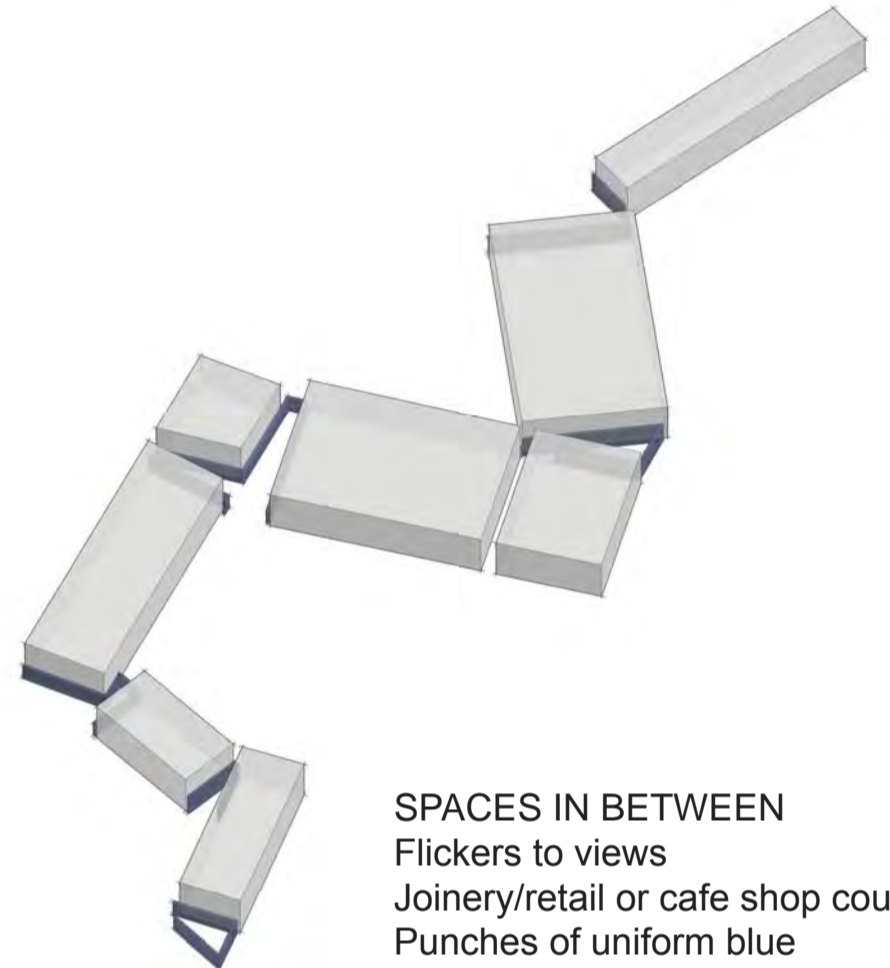

SPACES IN BETWEEN
Flickers to views
Joinery/retail or cafe shop counters
Punches of uniform blue

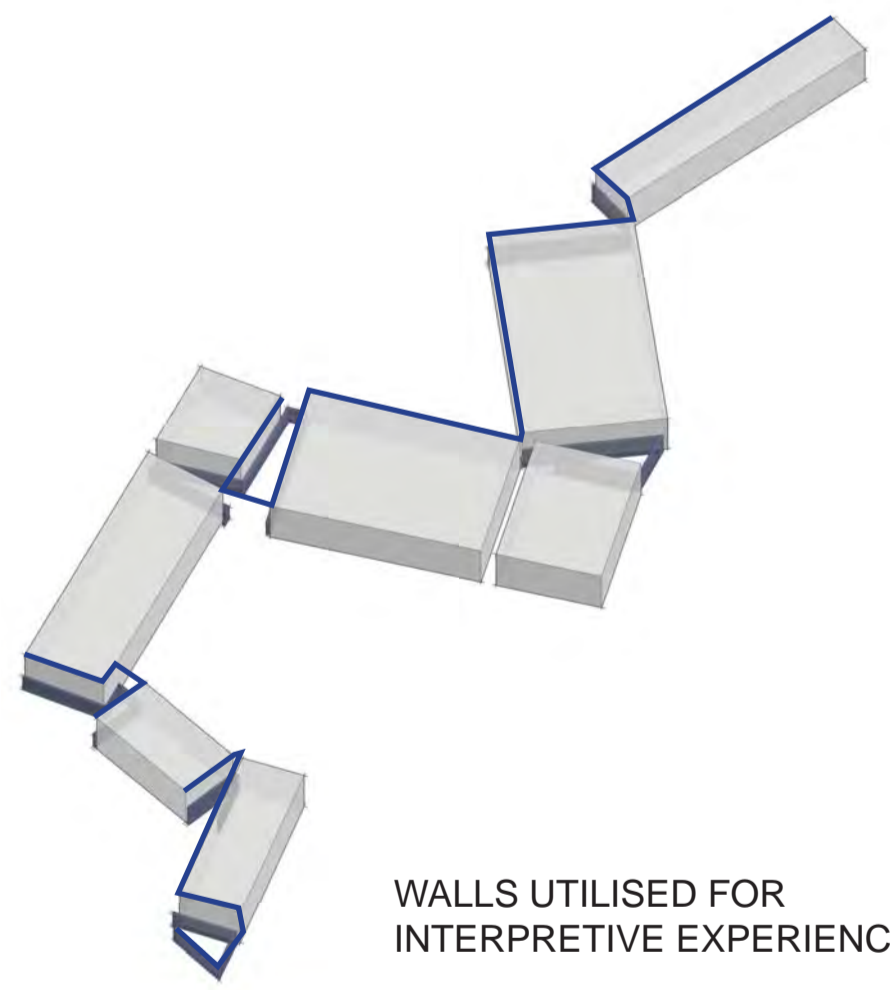

WALLS UTILISED FOR INTERPRETIVE EXPERIENCES


STATION STRUCTURES



GAPS BETWEEN CARRIAGES



CAFE TREATMENT: USE OF STACKED SLEEPERS

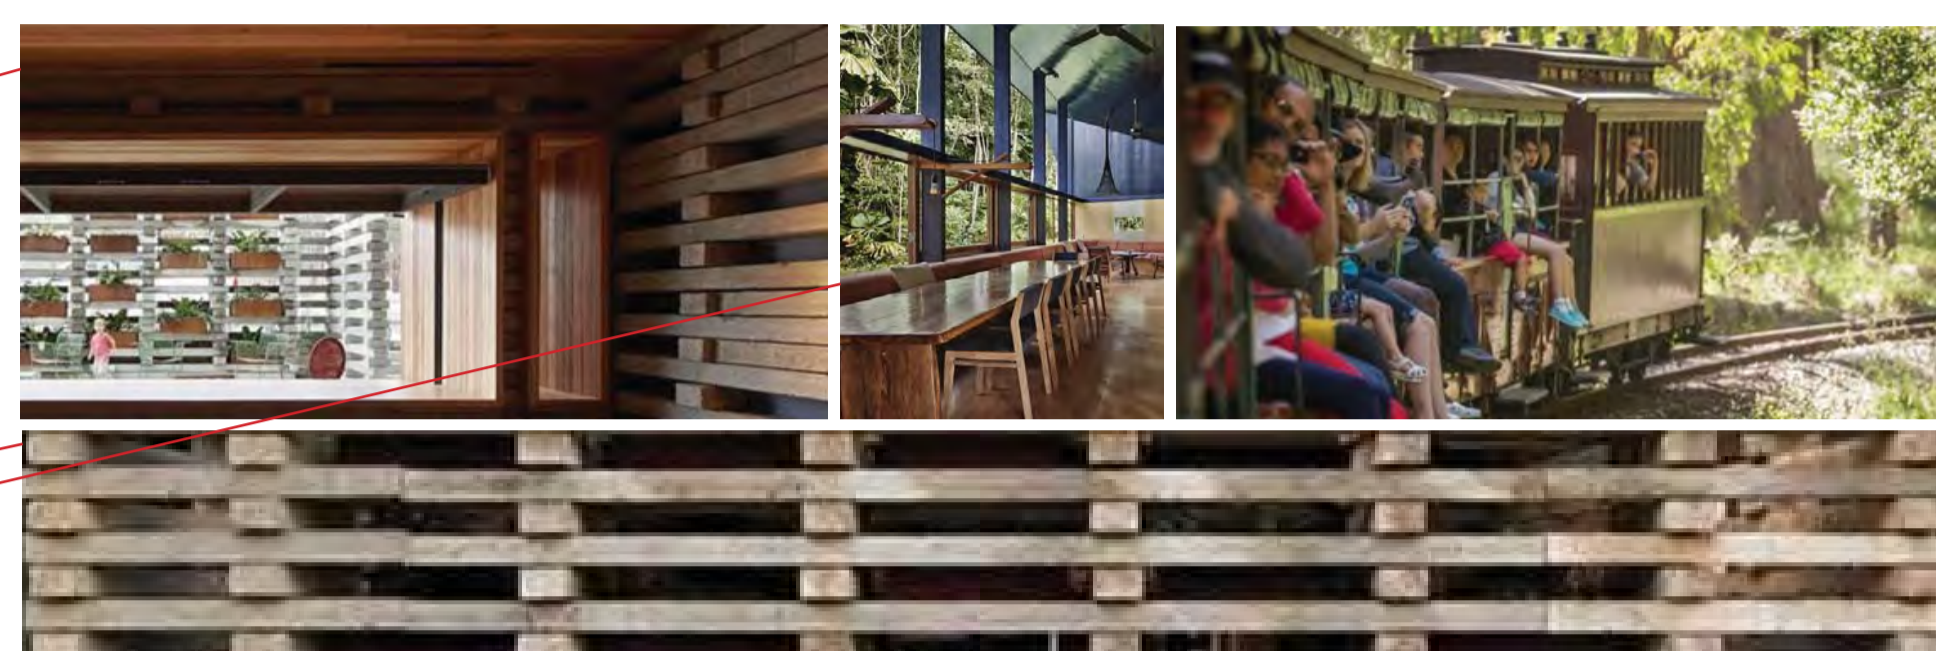

RAIL TRAVEL: FINE DINING EXPERIENCE EVOCATIVE OF CARRIAGE DINING EXPERIENCE



COLOUR RESEARCH: PBR UNIFORM BLUE, LOCOMOTIVE GREENS & REDS



SITE REFERENCES: REFLECTED WITHIN THE STRUCTURAL SYSTEM & MATERIALS SELECTED



MATERIAL PALETTE: GRADATION FROM WARM TIMBERS TO A DARKER PALETTE OF CHARRED TIMBERS AND BLACK METAL

INTERIOR SPACE REFERENCE BYGONE TRAIN STATIONS

