
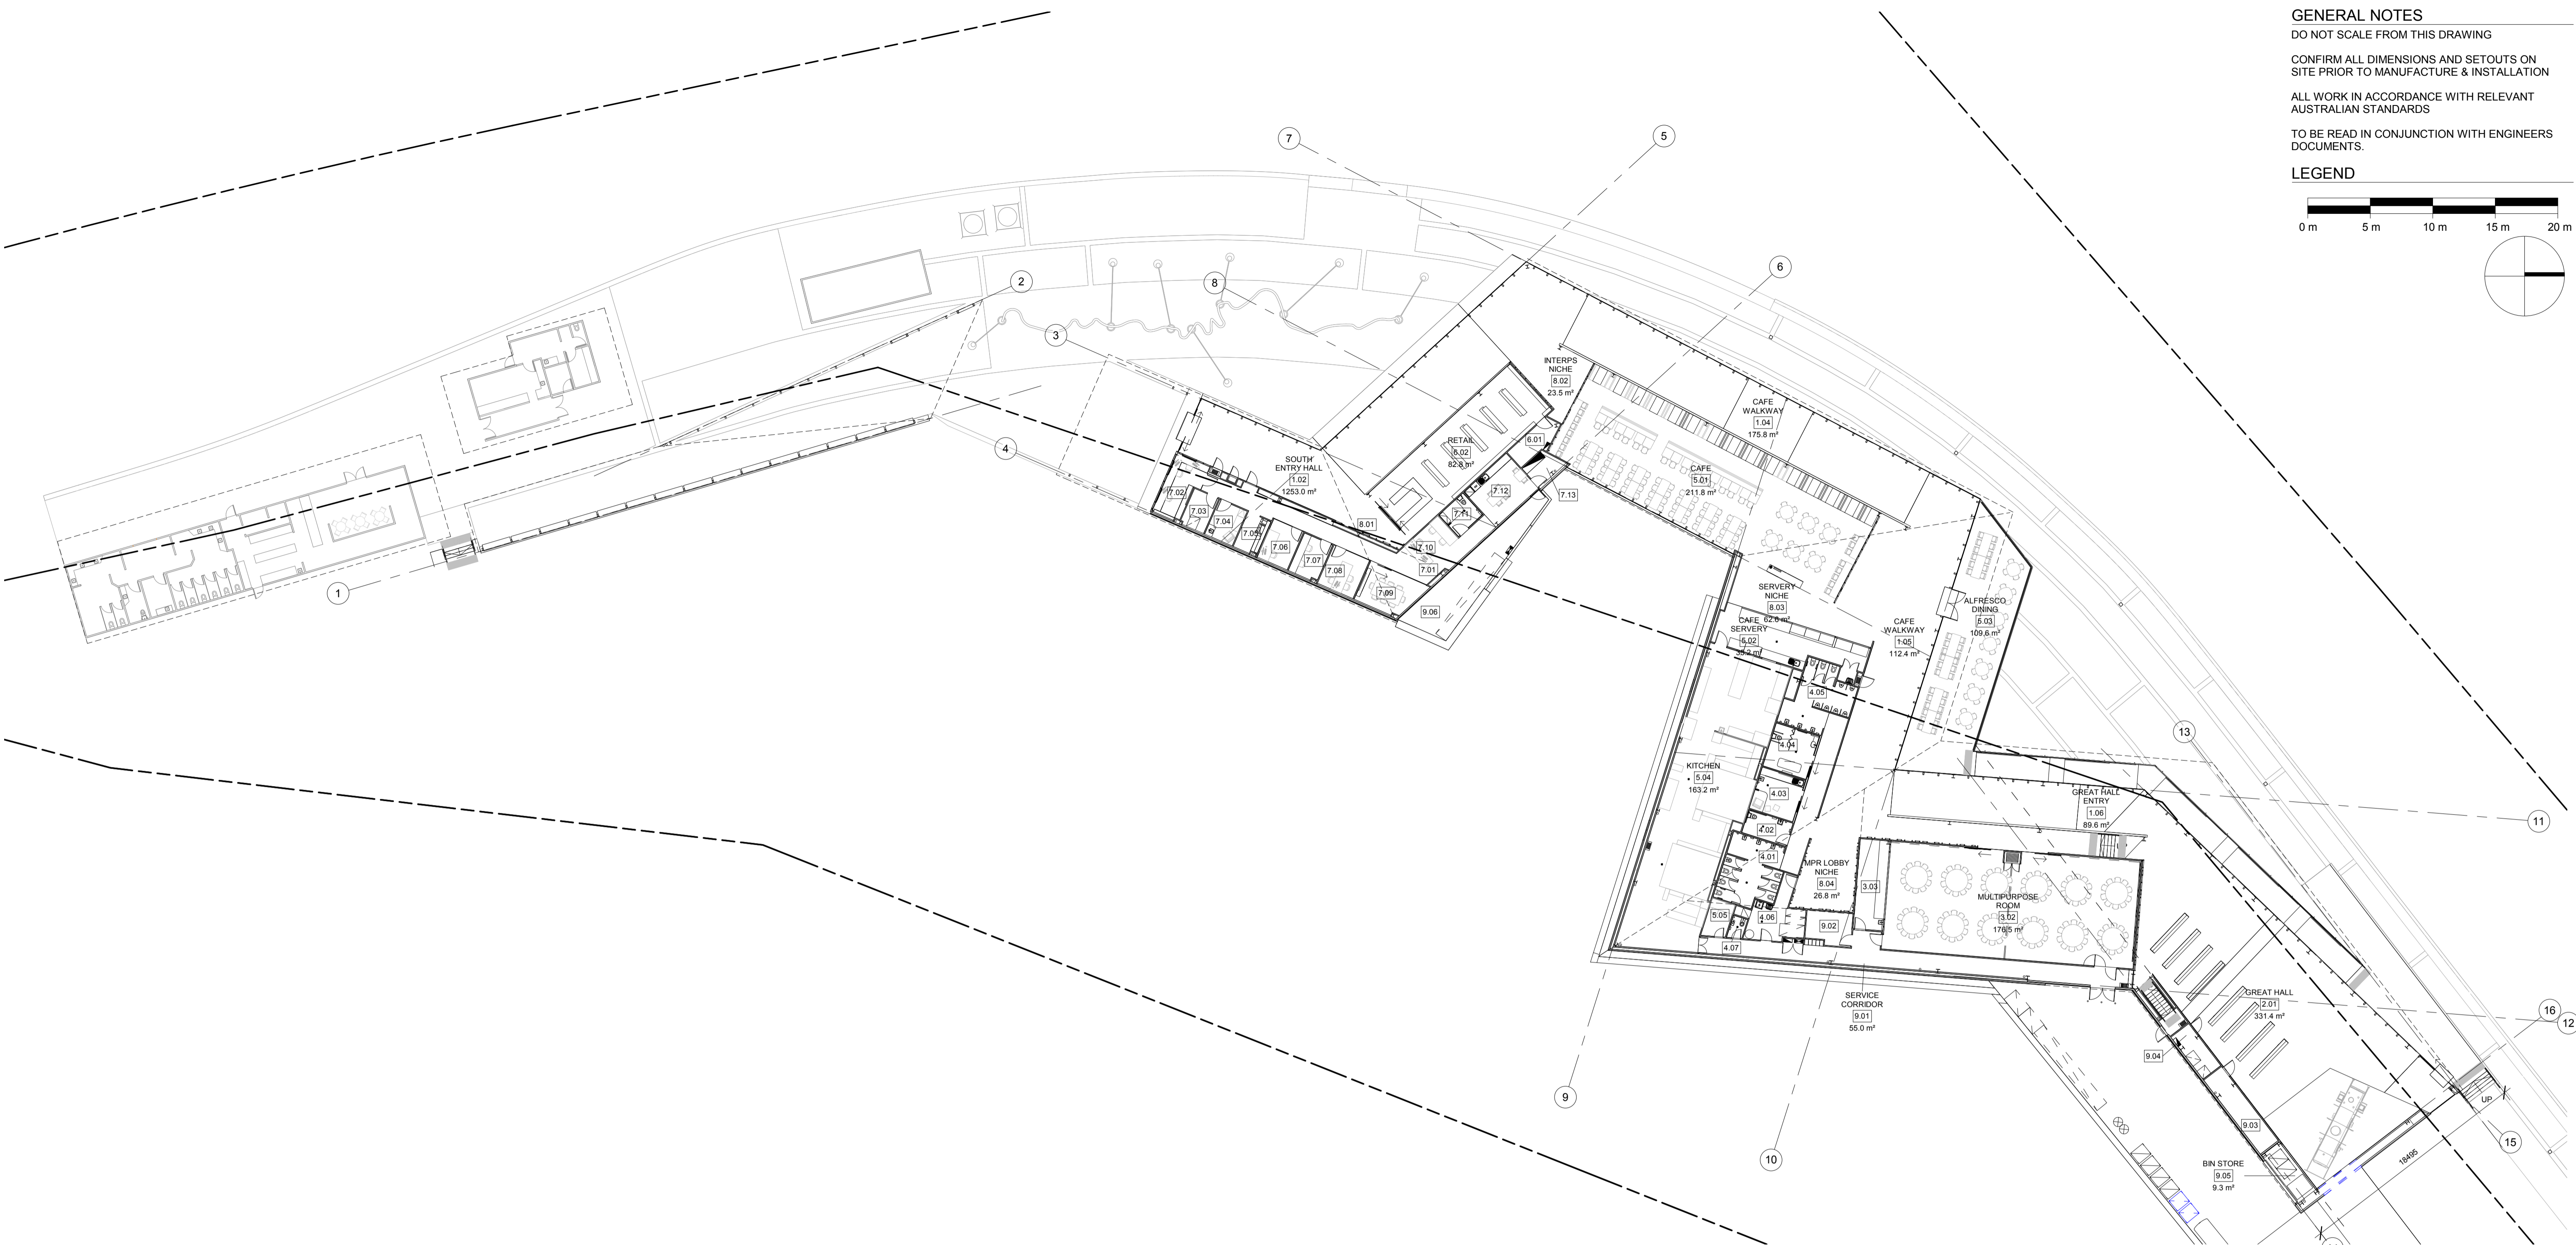


GENERAL NOTES
 DO NOT SCALE FROM THIS DRAWING
 CONFIRM ALL DIMENSIONS AND SETOUTS ON SITE PRIOR TO MANUFACTURE & INSTALLATION
 ALL WORK IN ACCORDANCE WITH RELEVANT AUSTRALIAN STANDARDS
 TO BE READ IN CONJUNCTION WITH ENGINEERS DOCUMENTS.

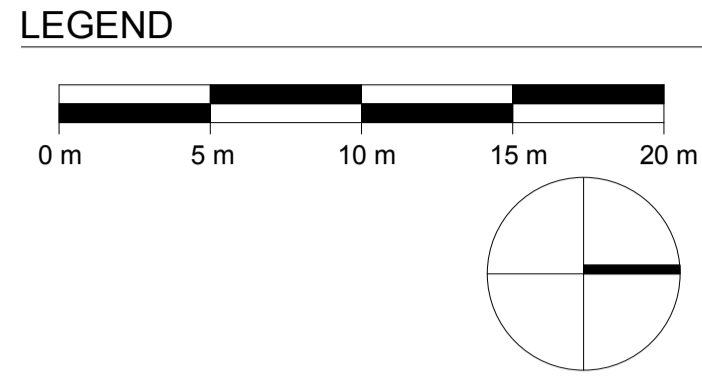

1 GROUND FLOOR PLAN
 40-01 1:250

NO.	NAME	AREA
1.02	SOUTH ENTRY HALL	1253 m ²
1.03	RETAIL WALKWAY	111 m ²
1.04	CAFE WALKWAY	176 m ²
1.05	CAFE WALKWAY	112 m ²
1.06	GREAT HALL ENTRY	90 m ²
2.01	GREAT HALL	331 m ²
3.01	MPR ENTRY	43 m ²
3.02	MULTIPURPOSE ROOM	177 m ²
3.03	BAR	18 m ²
4.01	FEMALE TOILETS	24 m ²
4.02	UNISEX DDA TOILET	7 m ²
4.03	PARENTS ROOM	13 m ²
4.04	CHANING PLACE	13 m ²
4.05	MALE TOILETS	24 m ²
4.06	CLEANERS ROOM	17 m ²
4.07	STAFF TOILET	2 m ²
4.08	CORRIDOR	20 m ²
5.01	CAFE	212 m ²
5.02	CAFE SERVERY	35 m ²
5.03	ALFRESCO DINING	110 m ²
5.04	KITCHEN	163 m ²
5.05	KITCHEN OFFICE	6 m ²
5.06	CLEANERS ROOM	2 m ²
6.01	RETAIL STORE	8 m ²
6.02	RETAIL	83 m ²

NO.	NAME	AREA
7.01	CORRIDOR	42 m ²
7.02	TICKETS / INFORMATION	13 m ²
7.03	COMMS	7 m ²
7.04	FIRST AID	8 m ²
7.05	UTILITY	6 m ²
7.06	OFFICE	9 m ²
7.07	SAFE ROOM	9 m ²
7.08	OFFICE	11 m ²
7.09	MEETING ROOM	15 m ²
7.10	HOT DESKS	10 m ²
7.11	STAFF DDA WC & SHOWER	6 m ²
7.12	STAFF ROOM	18 m ²
7.13	SWITCH	6 m ²
8.01	RETAIL NICHE	6 m ²
8.02	INTERPS NICHE	24 m ²
8.03	SERVERY NICHE	63 m ²
8.04	MPR LOBBY NICHE	27 m ²
9.01	SERVICE CORRIDOR	55 m ²
9.02	STORE ROOM	10 m ²
9.03	STORE ROOM	14 m ²
9.04	COMMS & SWITCH	8 m ²
9.05	BIN STORE	9 m ²
9.06	EXTERNAL PLANT	43 m ²
9.07	FIRE ESCAPE	7 m ²

Rev	Date	Description
I	26/11/2018	FOR INFORMATION
H	06/11/2018	DRAFT PRE-TENDER ISSUE
G	28/09/2018	100% DD ISSUE
F	14/09/2018	75% DD ISSUE
E	17/08/2018	50% DD ISSUE

sydney Level 2, 79 Myrtle St
 Chippendale 2008
 Nominated Architect: Gerard Reinmuth 6629
 T 02 9698 2198
 F 02 9698 2353
 hobart 181 Elizabeth St
 Hobart 7000
 Nominated Architect: Scott Balmforth 564
 T 03 6234 6372
 F 03 6231 4839

TERROIR

Project:
EMERALD TOURIST RAILWAY BOARD
LAKESIDE DISCOVERY CENTRE
 Drawing Description:
GROUND FLOOR PLAN